

- LEGEND**
- Existing trees - Refer Schedule on LC-03
 - Proposed native shade / feature trees
 - FL 59.4 Finished surface levels
 - EL 59.4 Existing surface levels
 - Indigenous demonstration garden
 - Botanical garden
 - Grassed open space
 - Hard paved areas
 - Deco areas
 - - - - - Fencing
 - Deco paths
 - Boulders - new and existing



Kinnear Stacey & Sons
 landscape architecture & construction
 ABN 29 010 292 538 BSA 1033431
 21 Edmondson Street Ph: 07 3379 4154
 Corinda 4075 Fax: 07 3379 1901
 Client

SAVE OUR WATERWAYS NOW


Project
SOWN ENVIRONMENTAL CENTRE

Location
**YOORALLA STREET
 THE GAP**

Drawing Title
LANDSCAPE CONCEPT PLAN

DESIGN: **Anna Kinnear**
 BAS GDLA
 Copyright of all documents & drawings & all work executed from them is vested in Kinnear Stacey & Sons Pty Ltd.
 CHECKED: AK
 DATE: 3.02.09
 JOB No: 09001
 SCALE @ A3 1:250
 Do not scale from drawings. Verify all dimensions on site.

DRAWING No.	ISSUE	SHEET No.
LC-01	C	01 OF 03

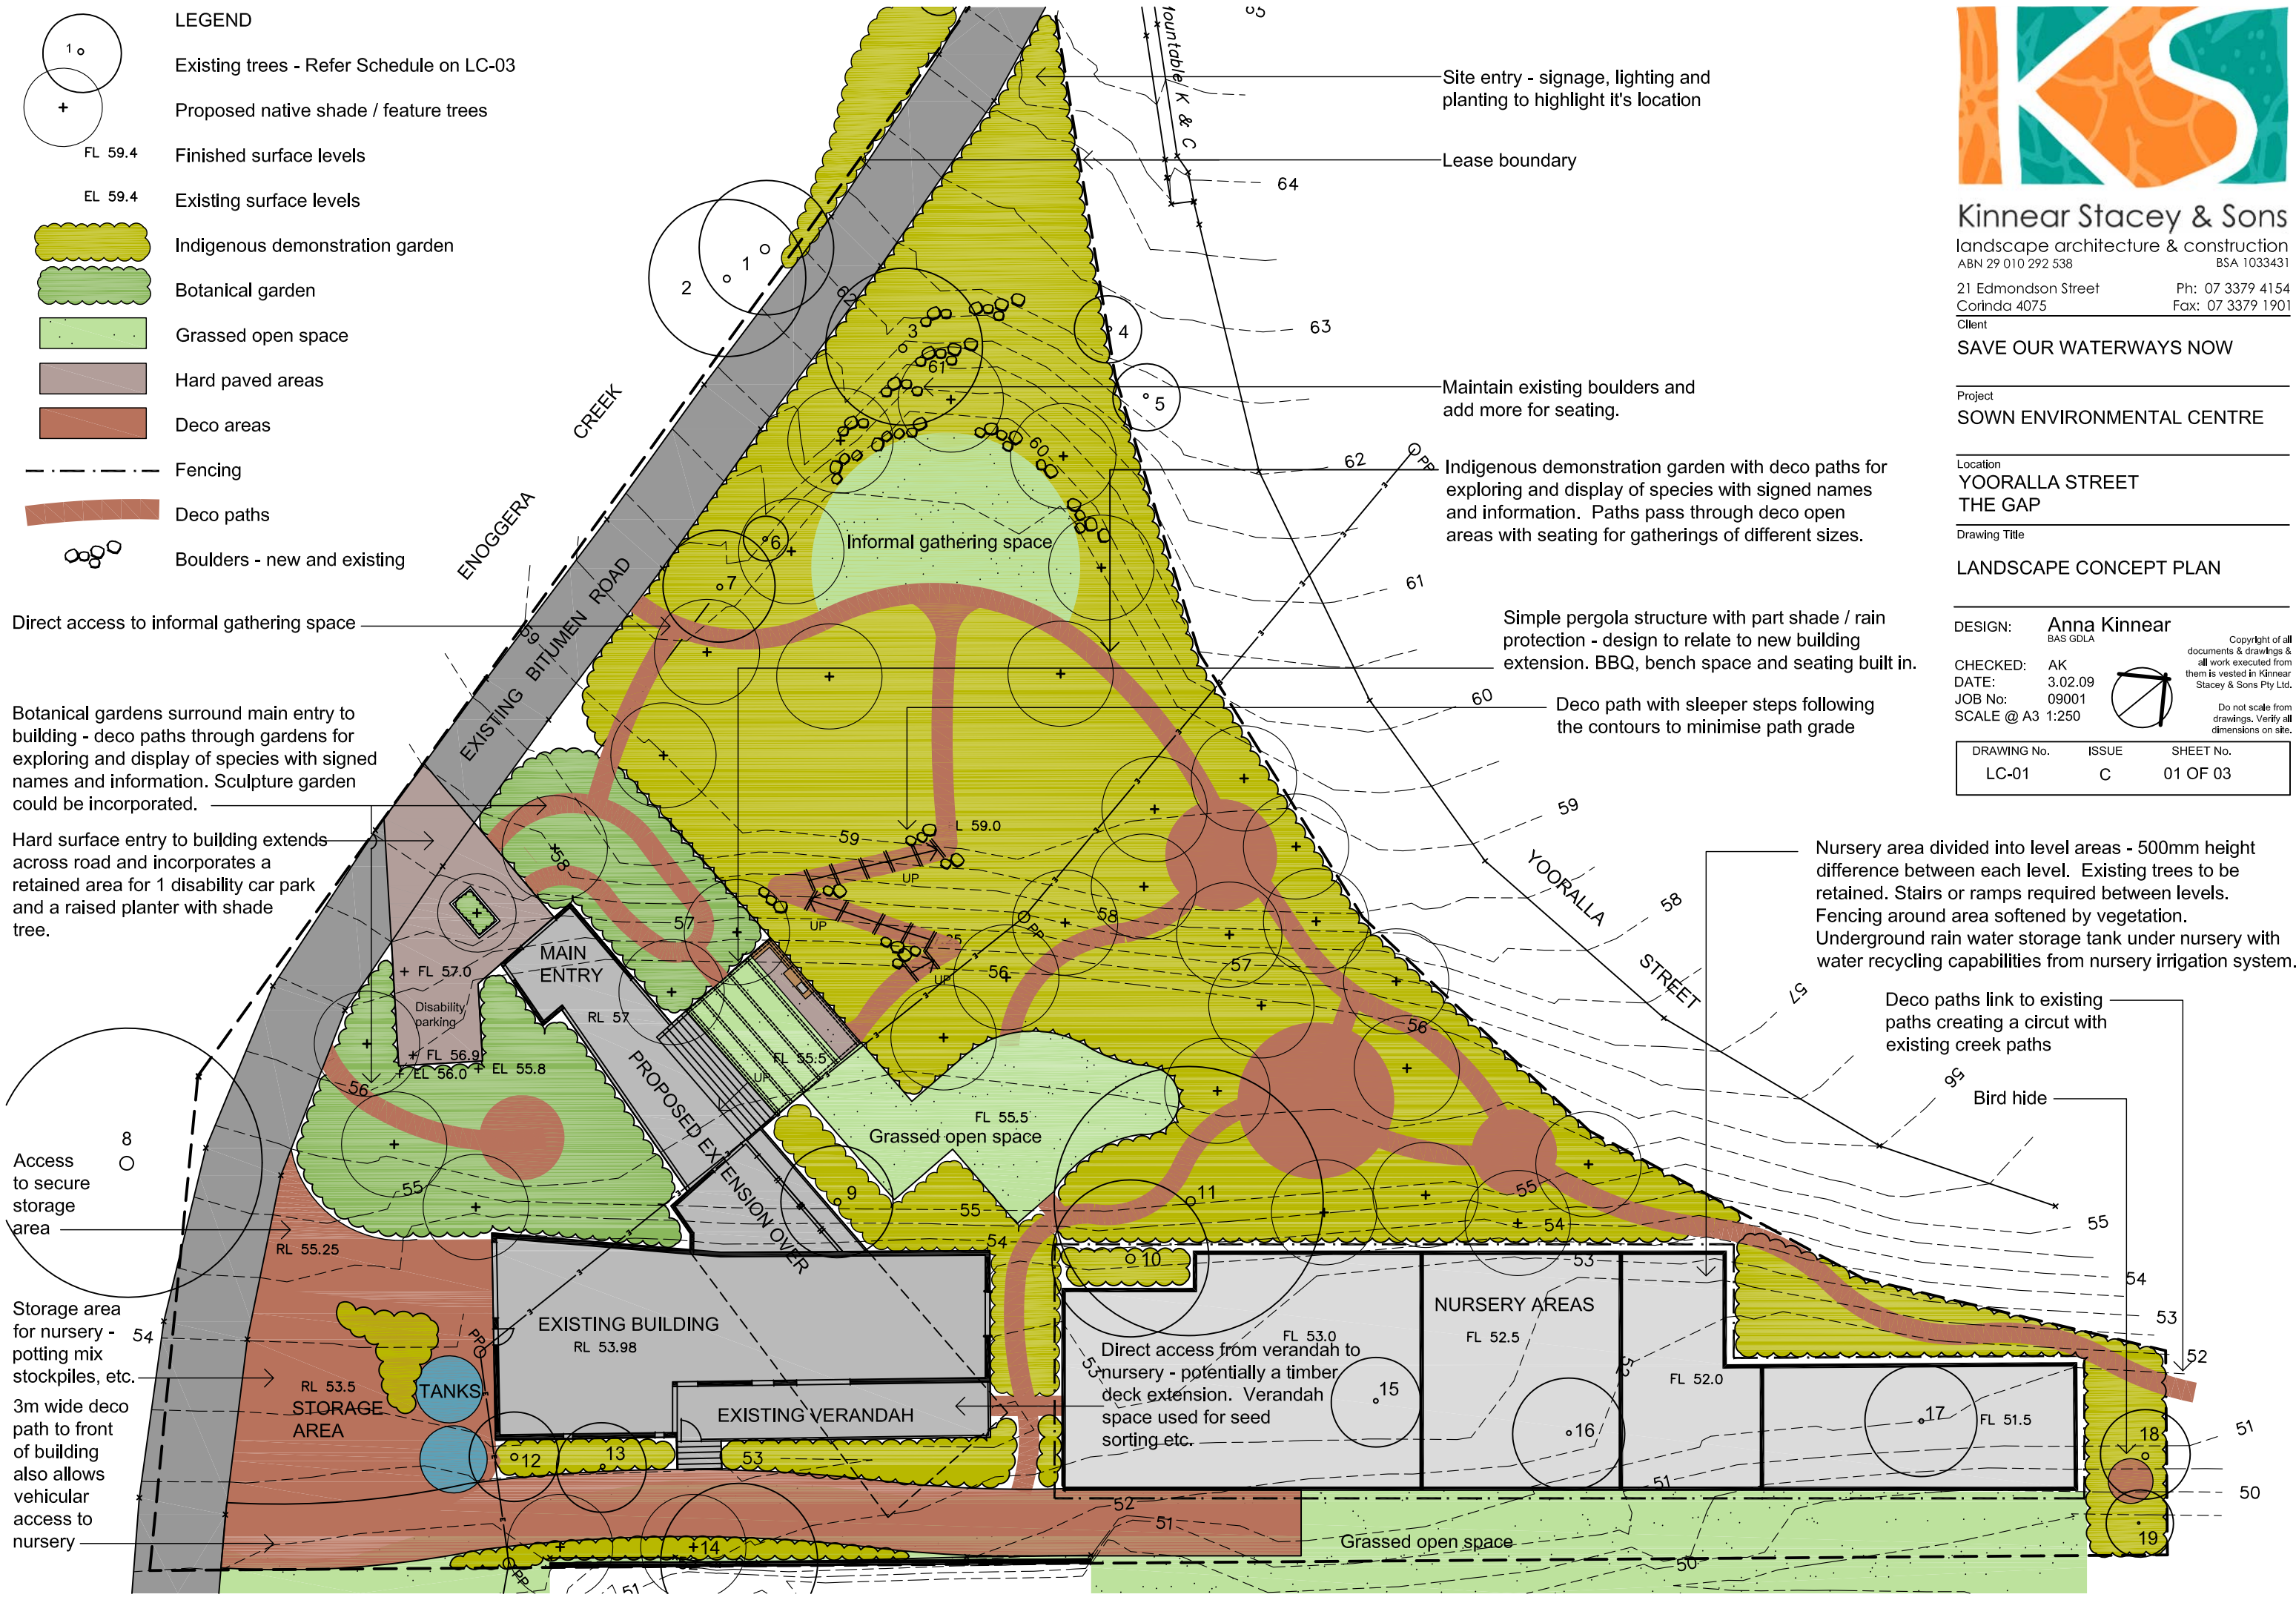

Direct access to informal gathering space

Botanical gardens surround main entry to building - deco paths through gardens for exploring and display of species with signed names and information. Sculpture garden could be incorporated.

Hard surface entry to building extends across road and incorporates a retained area for 1 disability car park and a raised planter with shade tree.

Access to secure storage area

Storage area for nursery - potting mix stockpiles, etc.
 3m wide deco path to front of building also allows vehicular access to nursery

Site entry - signage, lighting and planting to highlight it's location

Lease boundary

Maintain existing boulders and add more for seating.

Indigenous demonstration garden with deco paths for exploring and display of species with signed names and information. Paths pass through deco open areas with seating for gatherings of different sizes.

Simple pergola structure with part shade / rain protection - design to relate to new building extension. BBQ, bench space and seating built in.

Deco path with sleeper steps following the contours to minimise path grade

Nursery area divided into level areas - 500mm height difference between each level. Existing trees to be retained. Stairs or ramps required between levels. Fencing around area softened by vegetation. Underground rain water storage tank under nursery with water recycling capabilities from nursery irrigation system.

Deco paths link to existing paths creating a circuit with existing creek paths

Bird hide

Direct access from verandah to nursery - potentially a timber deck extension. Verandah space used for seed sorting etc.